




PHASE 4
STAGE 2
SECTION 2

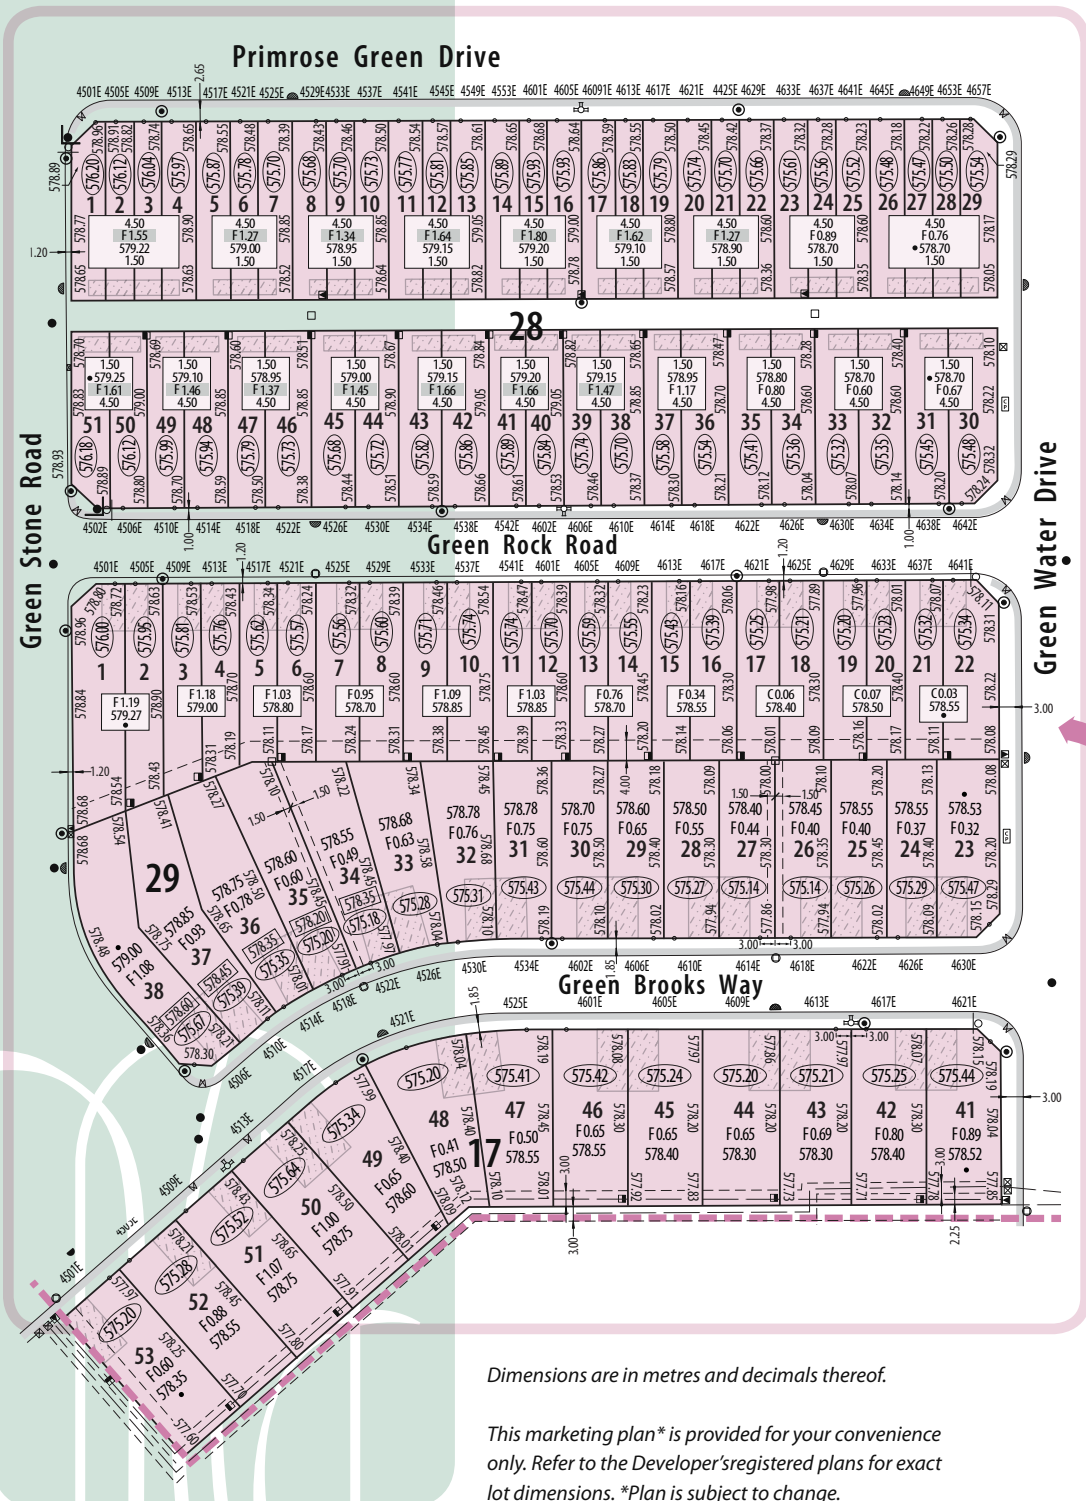

LEGEND


- Finished grade elevation greater than 0.31 m above adjacent street, lane, easement or lot; side yard must be terraced, or a retaining wall must be placed by builder with lot designation as such.
- Drop from grade at house to the front or back of the lot is greater than 1.0 m.
- Drop from grade at house to the front or back of the lot is greater than 3.0 m.
- Drop from grade at house to the front or back of the lot is greater than 3.0 m.
- Fill exceeds 1.2 m from the building grade elevation to original ground at 15 m setback
- Driveway Designation
- Easement
- Street Light
- Power Pole
- Transformer
- 3 Phase Transformer
- Power Pedestal
- Catch Basin
- Side Inlet Catch Basin
- Catch Basin Manhole
- Manhole
- Hydrant
- Curb Box
- Curb Box Existing
- CATV
- Mailbox
- Pedestrian Ramp
- Traffic Street Sign
- Street Name Sign
- Traffic Name Sign on Street Light Pole
- Traffic Sign on Street Light Pole

Service Invert at the P:

- Max Top of Driveway Elevation
- Special Building Grade
- Lot Number
- Finished Side Yard Elevation
- Finished Grade at Lot Corners

Civic Address

- 4444 Top of Curb Elevation at C/L of Lot
- 576.21 Finished Grade at Lot Corners
- 574.95 Depth of Fill from Finished Grade Elevation to Original Ground Elevation at 15 M Setback
- 578.30 Fills - (F) Min. Ground Elevation Cuts - (C) Avg. Ground Elevation
- 576.82 Finished Grade at corners of house at House Setback
- 575.39 House Setback
- 0.66 Fill Exceeds 1.2m from the Building Grade Elevation to Original Ground at 15m Setback

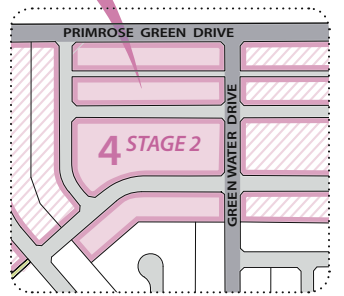

DEVELOPMENT
MANAGED BY



3249 Eastgate Drive
Regina, Saskatchewan S4Z 1A4
Tel: 306-789-0891
Fax: 306-775-2973
Cell: 306-539-9120
www.greensongardiner.com

Dimensions are in metres and decimals thereof.

This marketing plan* is provided for your convenience only. Refer to the Developer's registered plans for exact lot dimensions. *Plan is subject to change.

Kind to the environment and your lifestyle